


IMS (Intelligent Metering System) Project

Villa Complex - Layout for Conduit Arrangement between Electricity & Water Metering Cabinets (Option - 2)

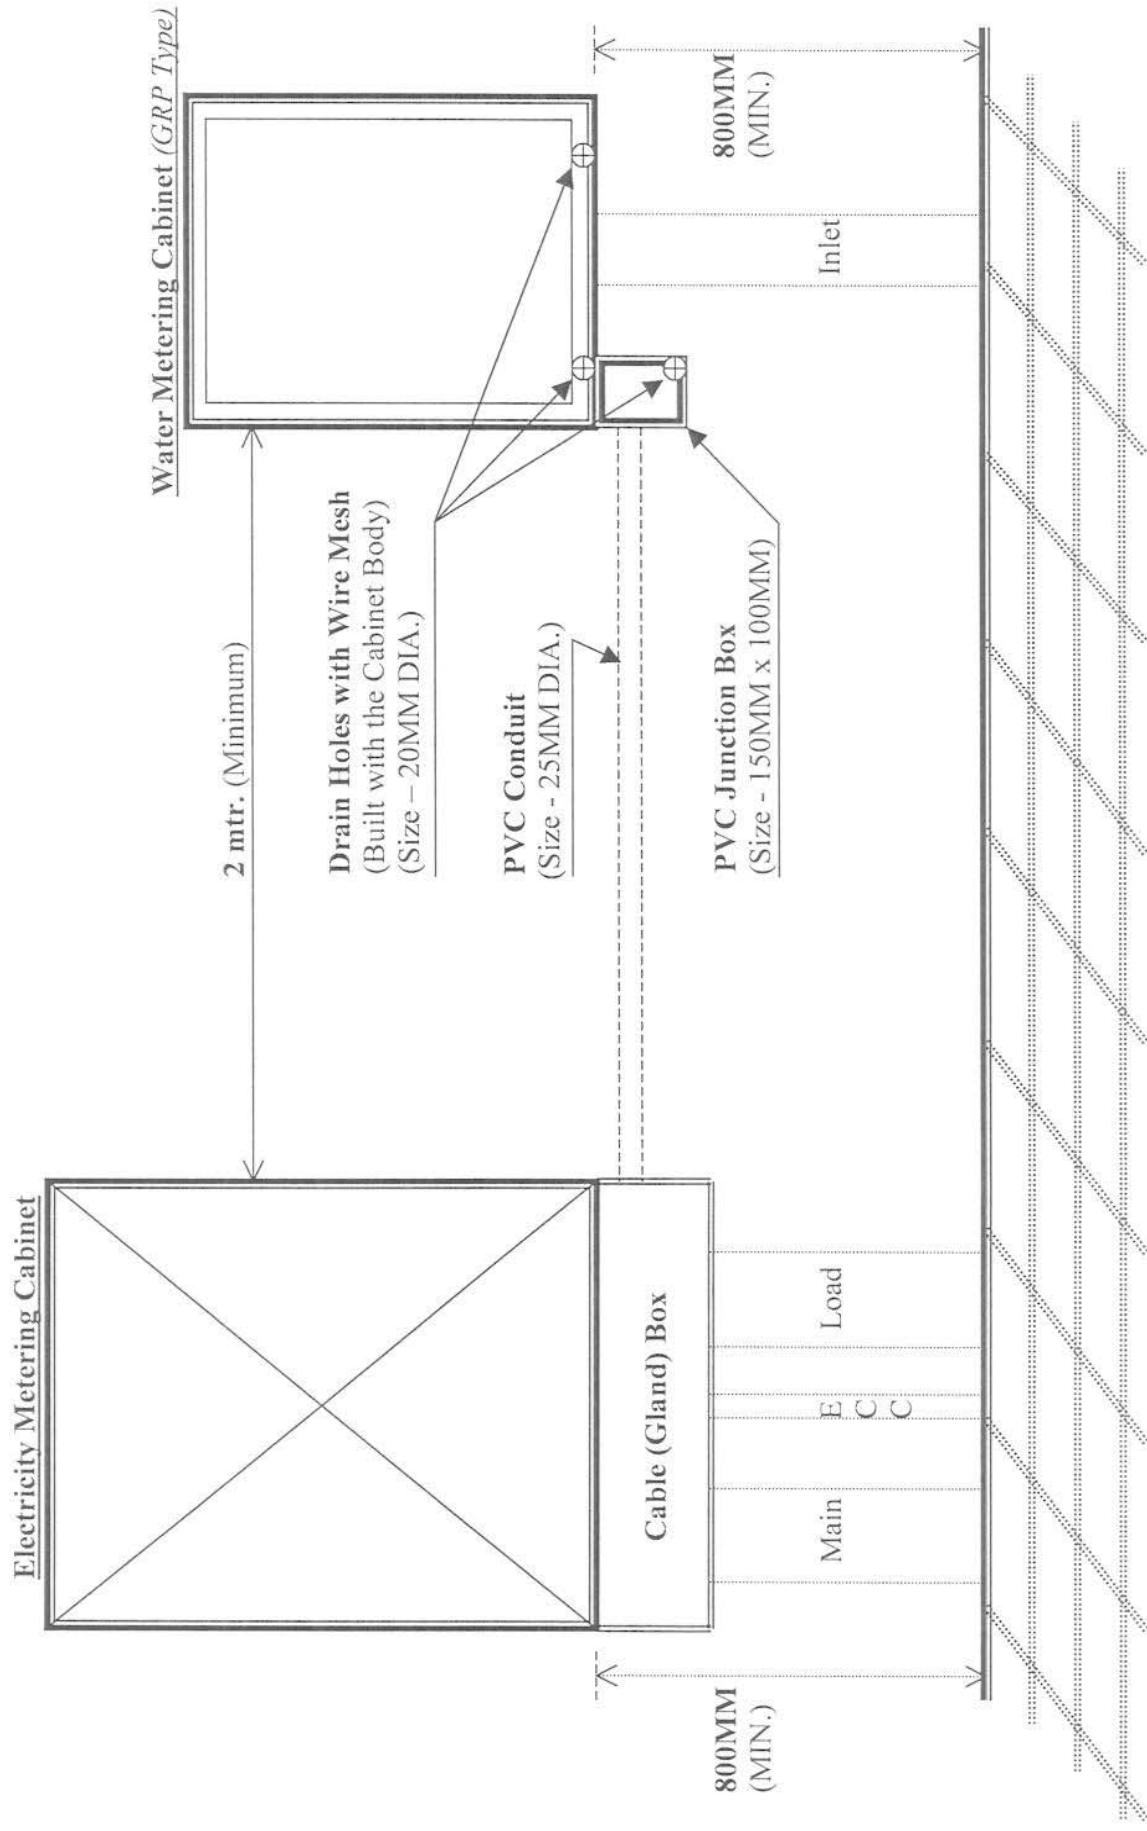

Note:- Minimum 2 mtr. clearance shall be maintained between electricity and water service cabinets / points.